



BRANDON WEISS
BELIZE HOUSE
CONCEPTUAL DESIGN
11.09.2011

Belize House						11/9/2011
ROOM #	ROOM NAME	SIZE	TOTAL AREA	TYPE	ADJACENCY	NOTES
	Foyer					
	Coat Closet					
	Circulation					
	Family Room				Dining & Family	Open Concept. River/Waterfall for passive cooling.
	Dining				Kitchen & Family	Open Concept
	Kitchen				Dining & Family	Open Concept. With Storage Pantry and Wine Closet
	Outdoor Space				Kitchen	
	Master Bedroom					
	Master Bathroom					
	Walk-in Closet					
	Master Bedroom #2					
	Master Bathroom #2					
	Walk-in Closet #2					
	Laundry					
	Storage					
	Office / Guest Bedroom / Flex Room					Hide-Away Bed. Built in desks on opposite walls with a window looking outside in front of each desk.
	Powder Room					
	Garage					
	Storage					
	Cistern					
	Mechanical					
TOTALS			1800 sf			

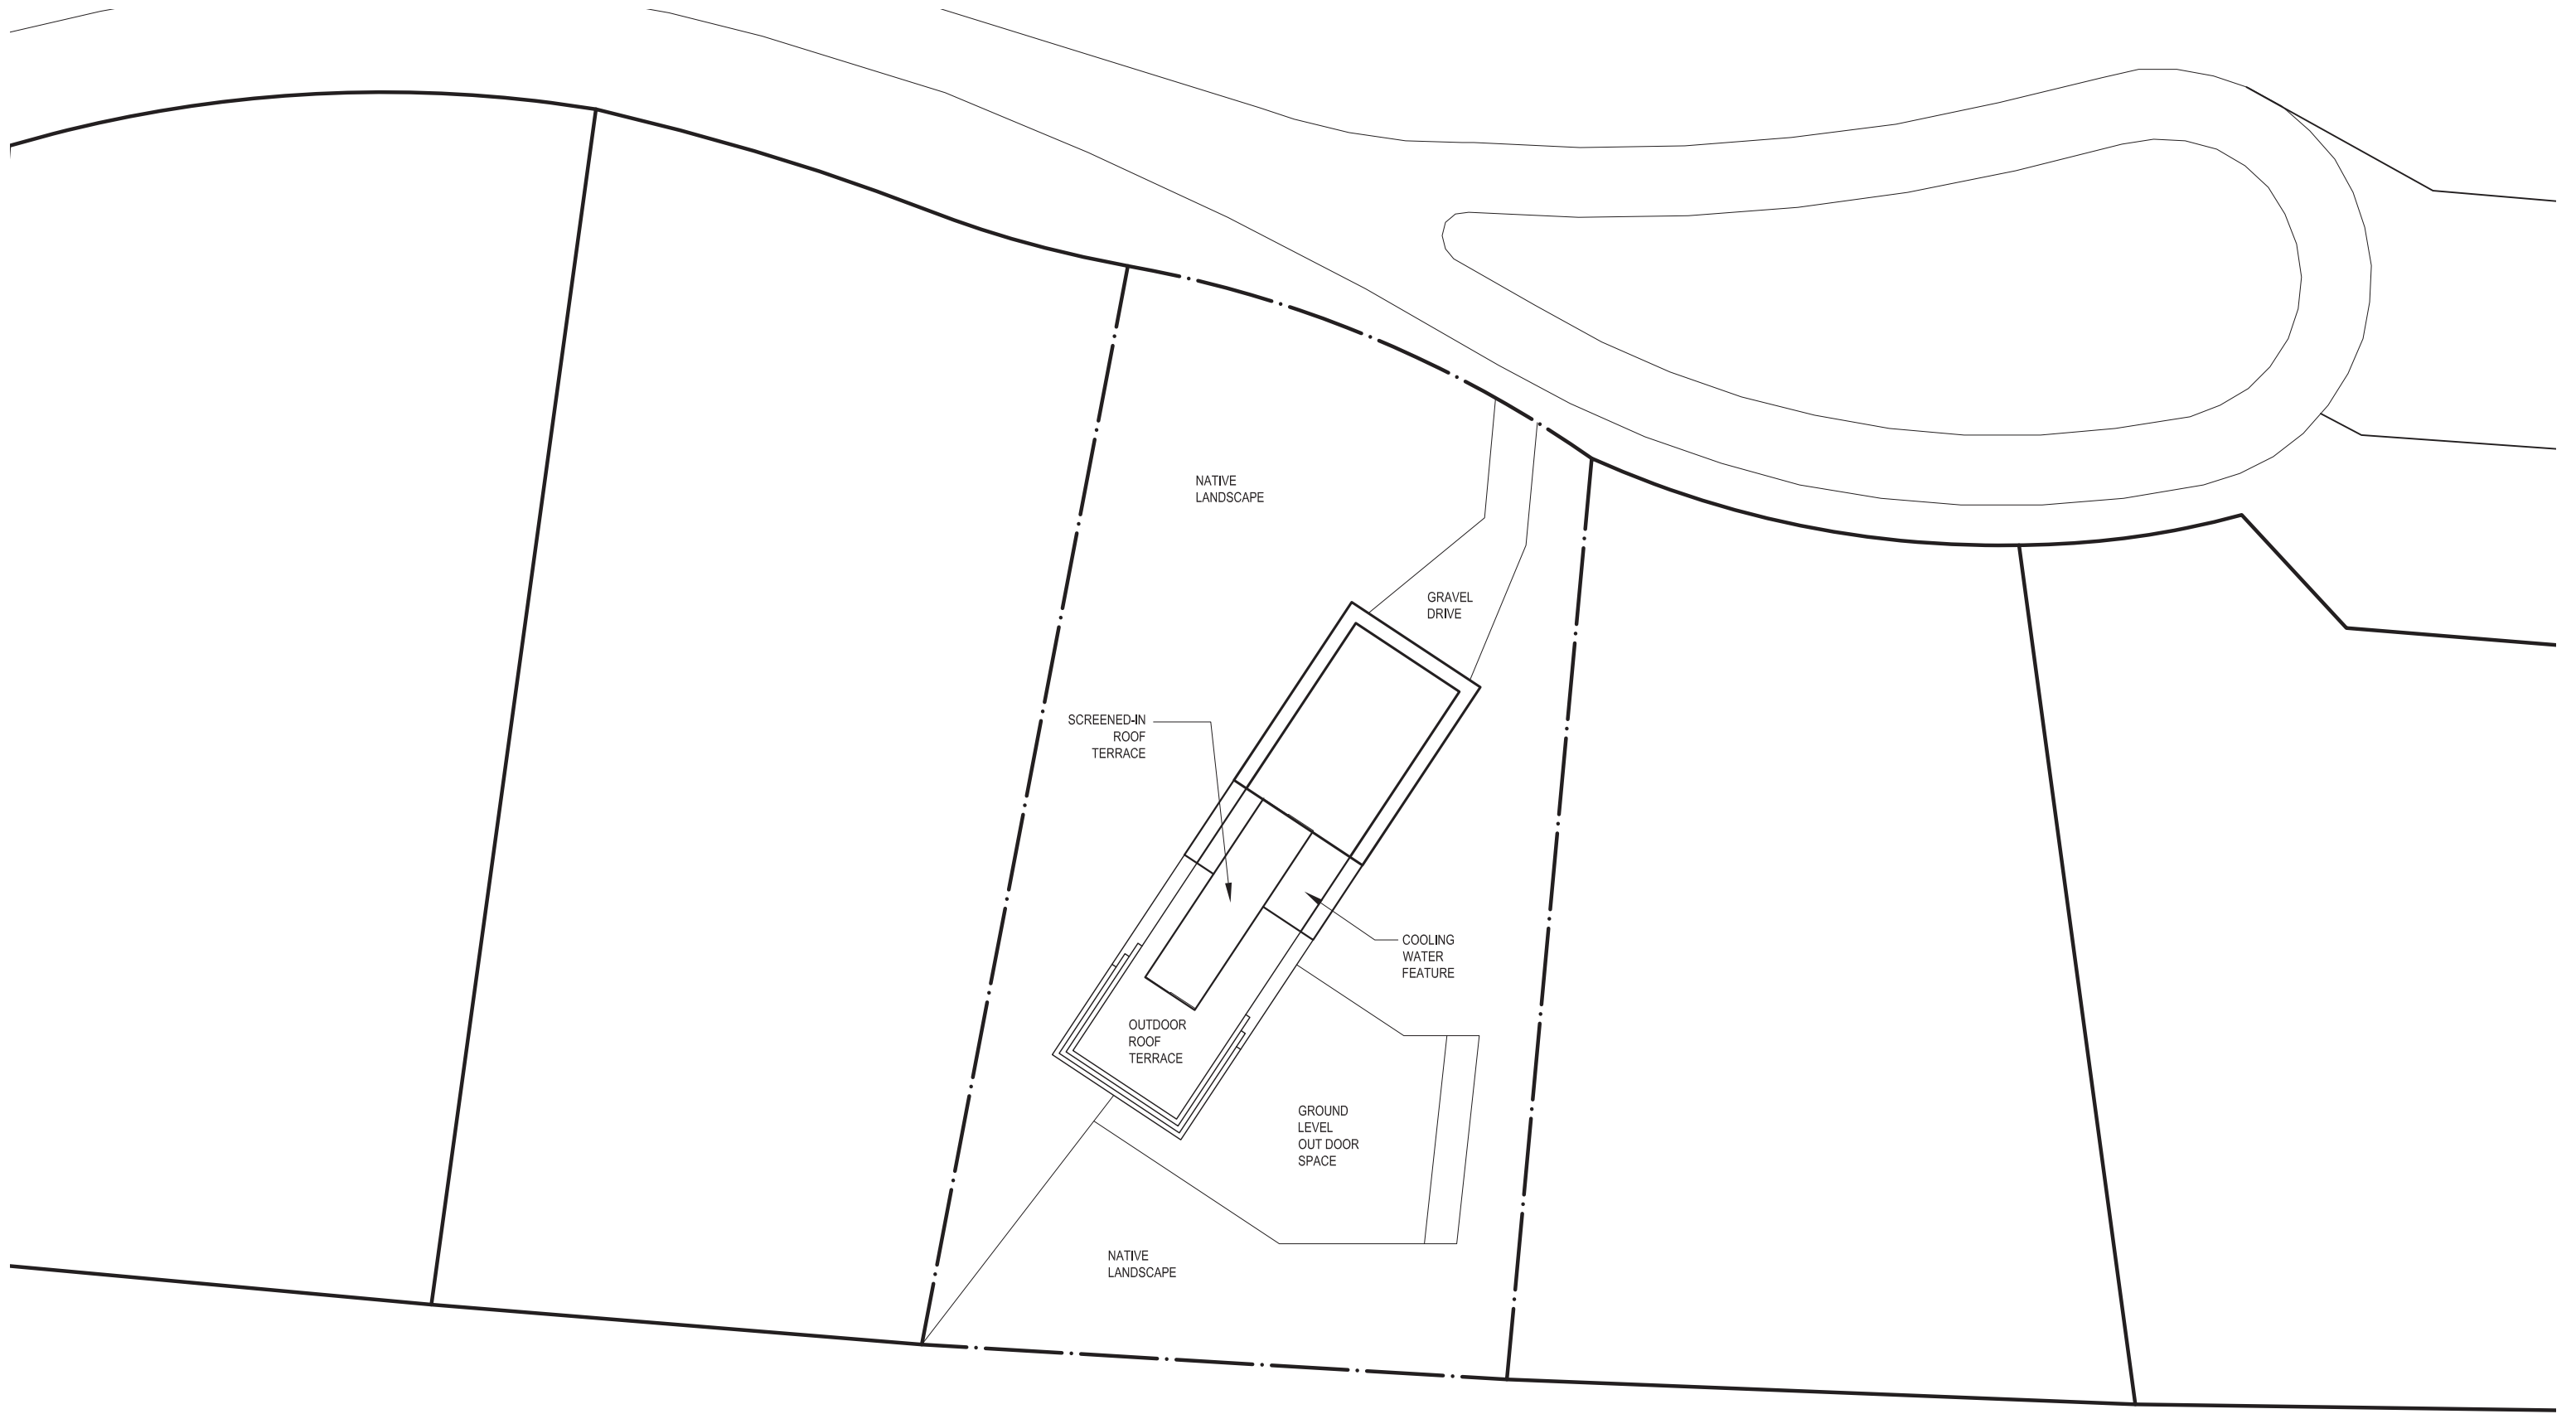


SCALE: 1/32" = 1'-0"

SITE PLAN BRANDON WEISS | BELIZE HOUSE

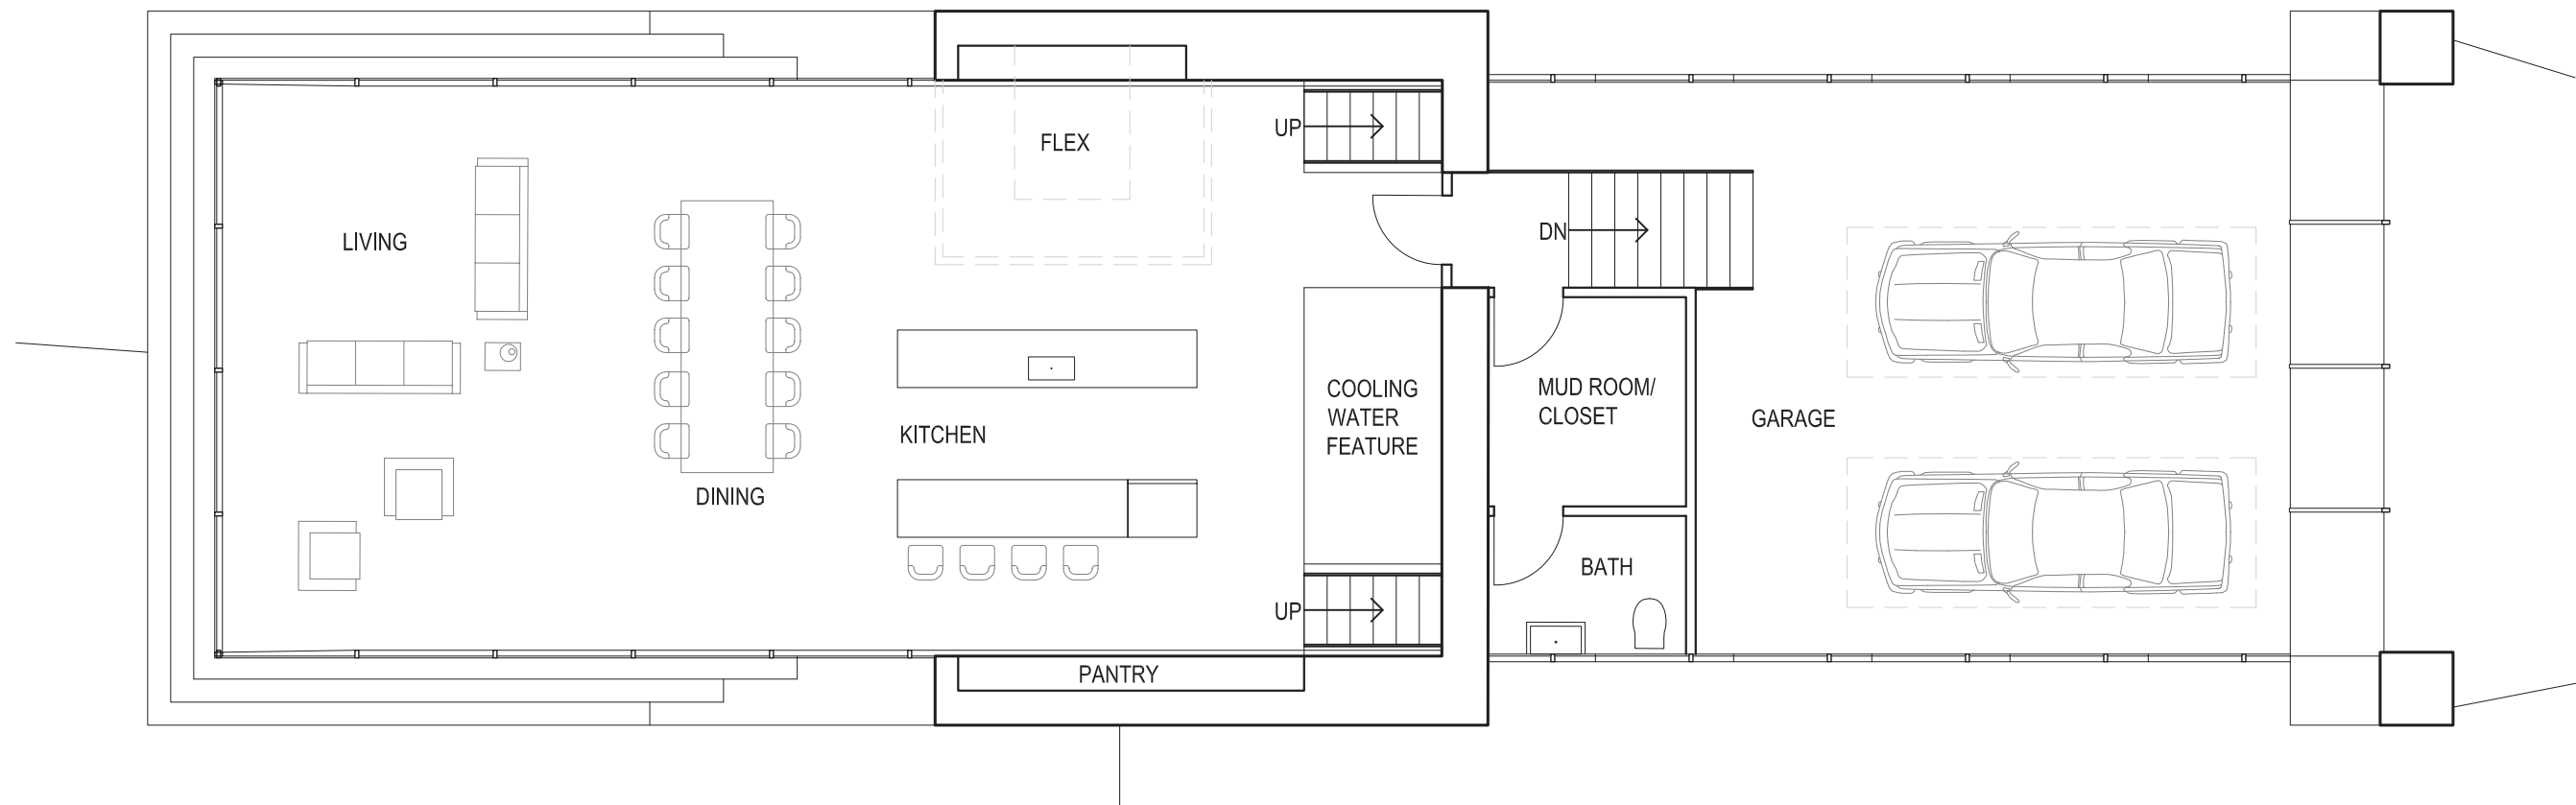

SCALE: 1/8" = 1'-0"

FIRST FLOOR PLAN BRANDON WEISS | BELIZE HOUSE

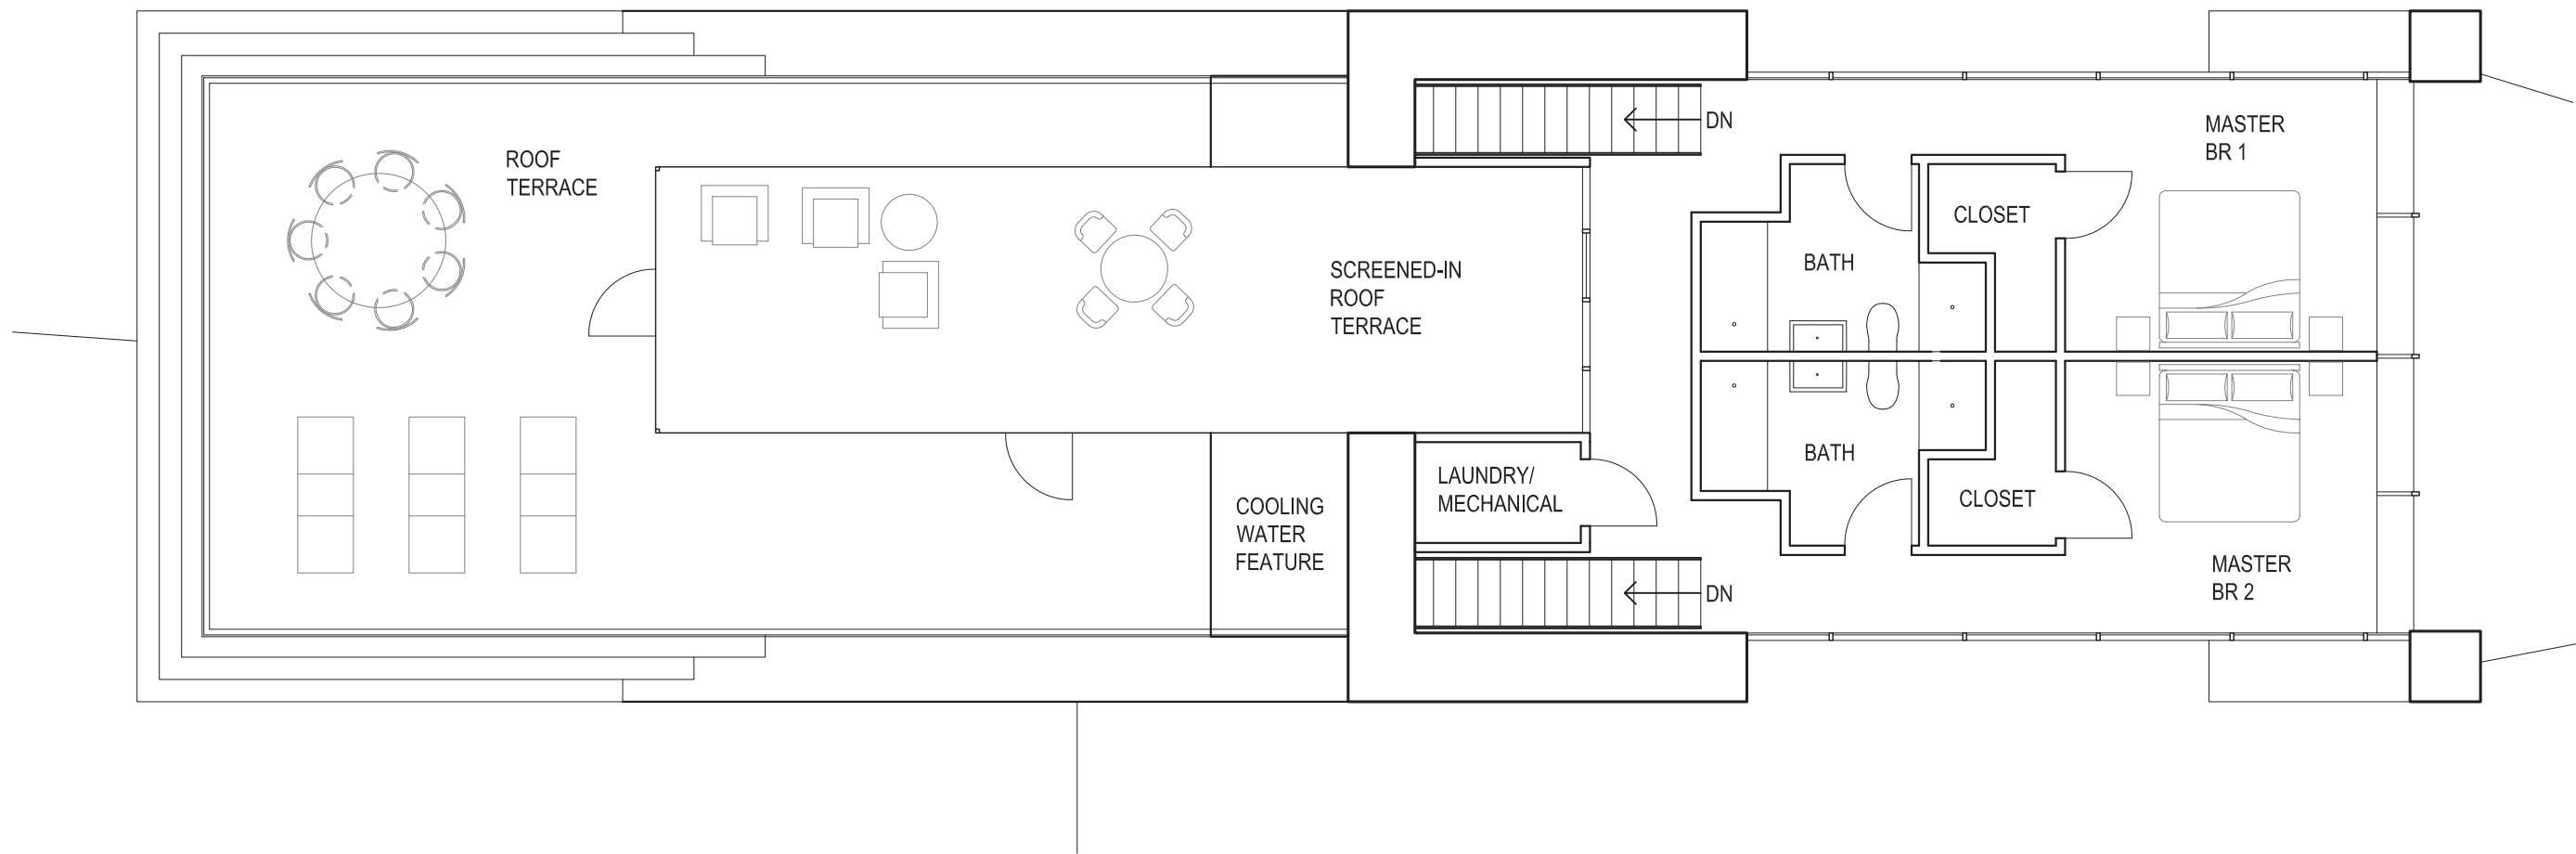

SCALE: 1/8" = 1'-0"

SECOND FLOOR PLAN

BRANDON WEISS | BELIZE HOUSE

